



EXISTING ELEVATION
The traffic island is shown transparent to indicate details.

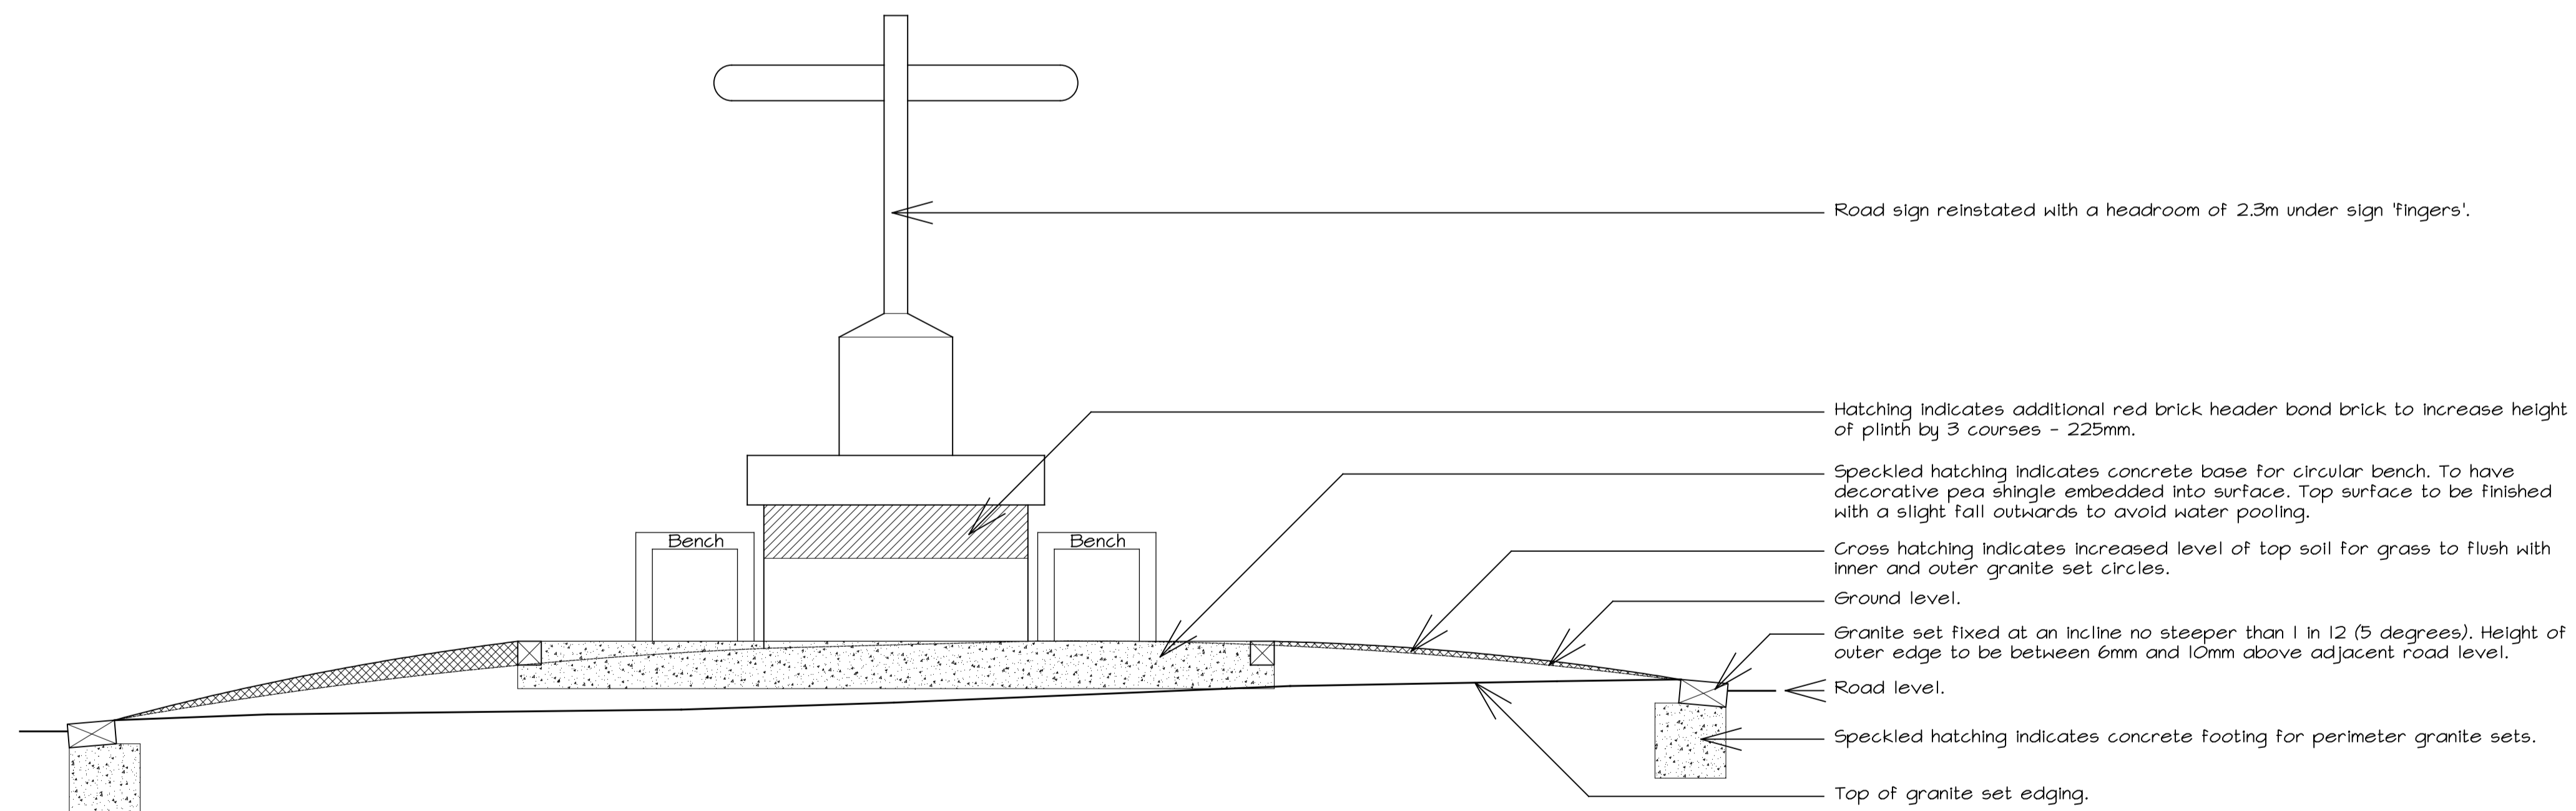

EXISTING ELEVATION
The traffic island is shown transparent to indicate details.

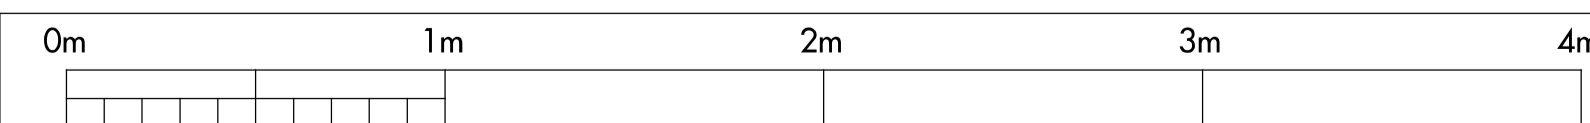

THIS DRAWING IS SUFFICIENTLY ACCURATE FOR HIGHWAYS APPLICATION
THIS DRAWING IS ARRANGED ON A1 PAPER

project	Traffic Island One. Ripe.		
drawing	Existing And Proposed Elevations.		
job number	2106	drawing number	/03
scale	1-20	date	26/05/21
		drawn	Steven
Dimensions must be checked on site. Use scale bar for approximate measurement. This drawing is copyright.			